
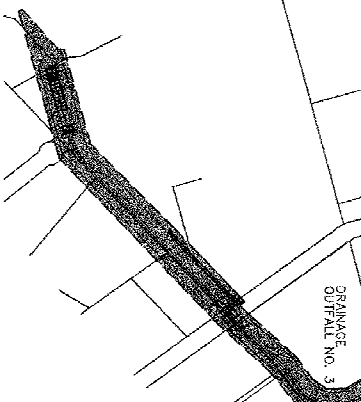
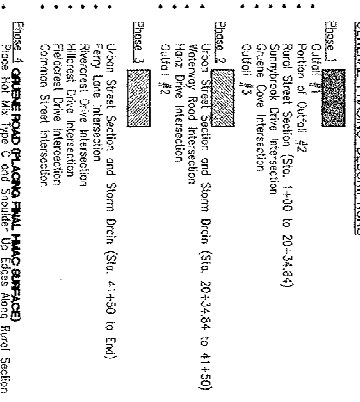
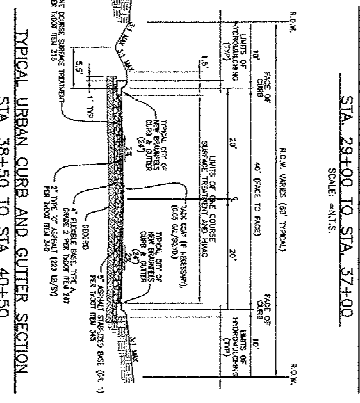
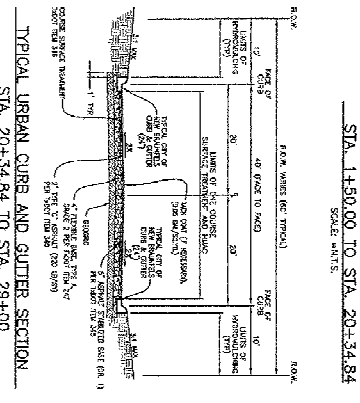
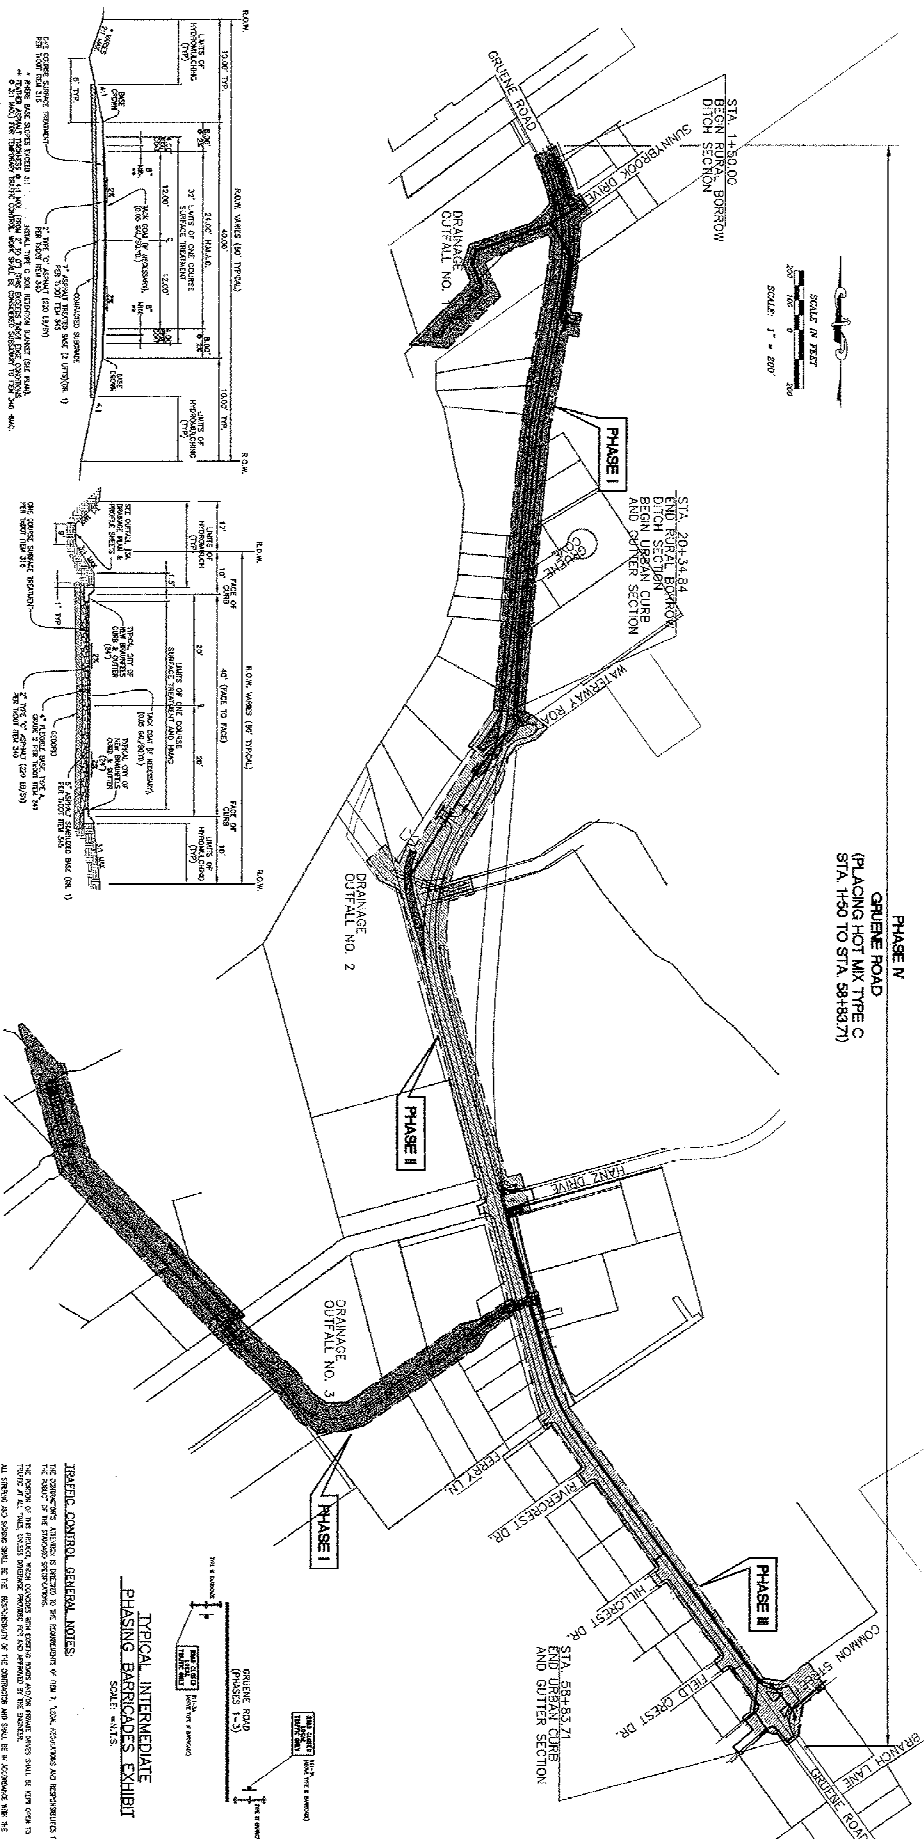


# GRUENE ROAD IMPROVEMENTS PROJECT

PHASE IV  
GRUENE ROAD  
(PLACING HOT MIX TYPE C  

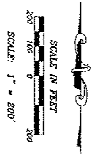

**GENERAL PHASING DESCRIPTIONS**




PHASE I  
PHASE II  
PHASE III  
PHASE IV